


1. Etasje 1:100

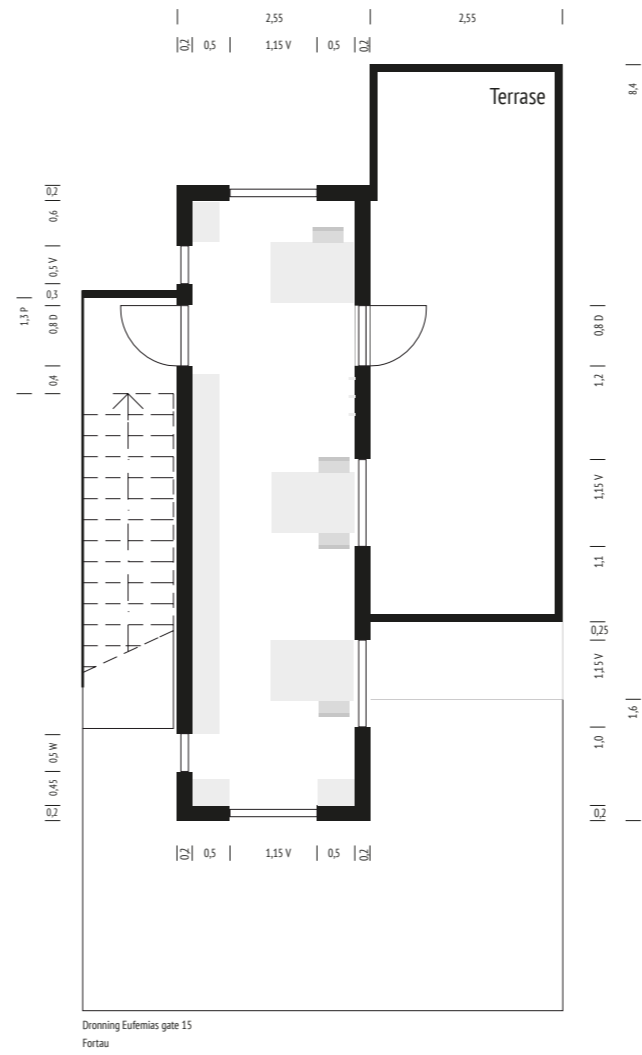

2. Etasje 1:100

Tittel:		
antipodes café		Dato: 05.10.2015
Bjørsvika		Målestokk: 1:100
-		Kontroll
-	FR	Sign.: FR
-		Kontroll: ✓
Eiendommens adresse:		Gnr./Bnr.:
Dronning Eufemias gate 15		Gnr./Bnr.
0191 Oslo		250 / 11
Type tegning:		
Fasader		