


1. Etasje 1:100

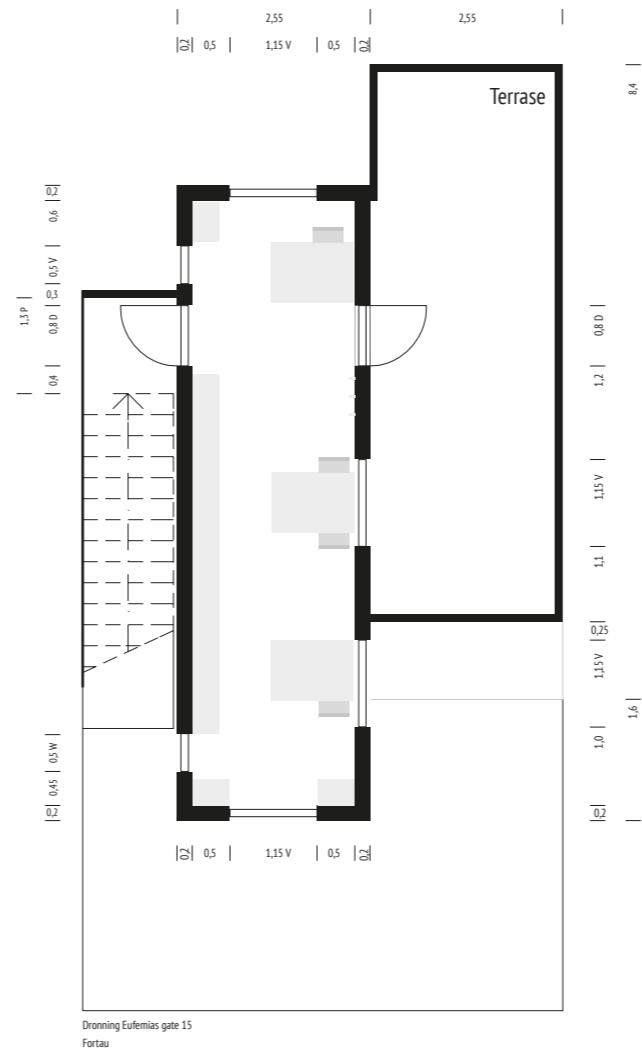

2. Etasje 1:100

Tittel:		
Dato: 03.12.2015		
Målestokk: 1:100		
Kontroll		
Sign.:	Kontroll:	
FR	√	
Eiendommens adresse:		Gnr./Bnr.:
Dronning Eufemias gate 15 0191 Oslo		Gnr./Bnr.
Type tegning: Planer		250 / 11